


NATICK

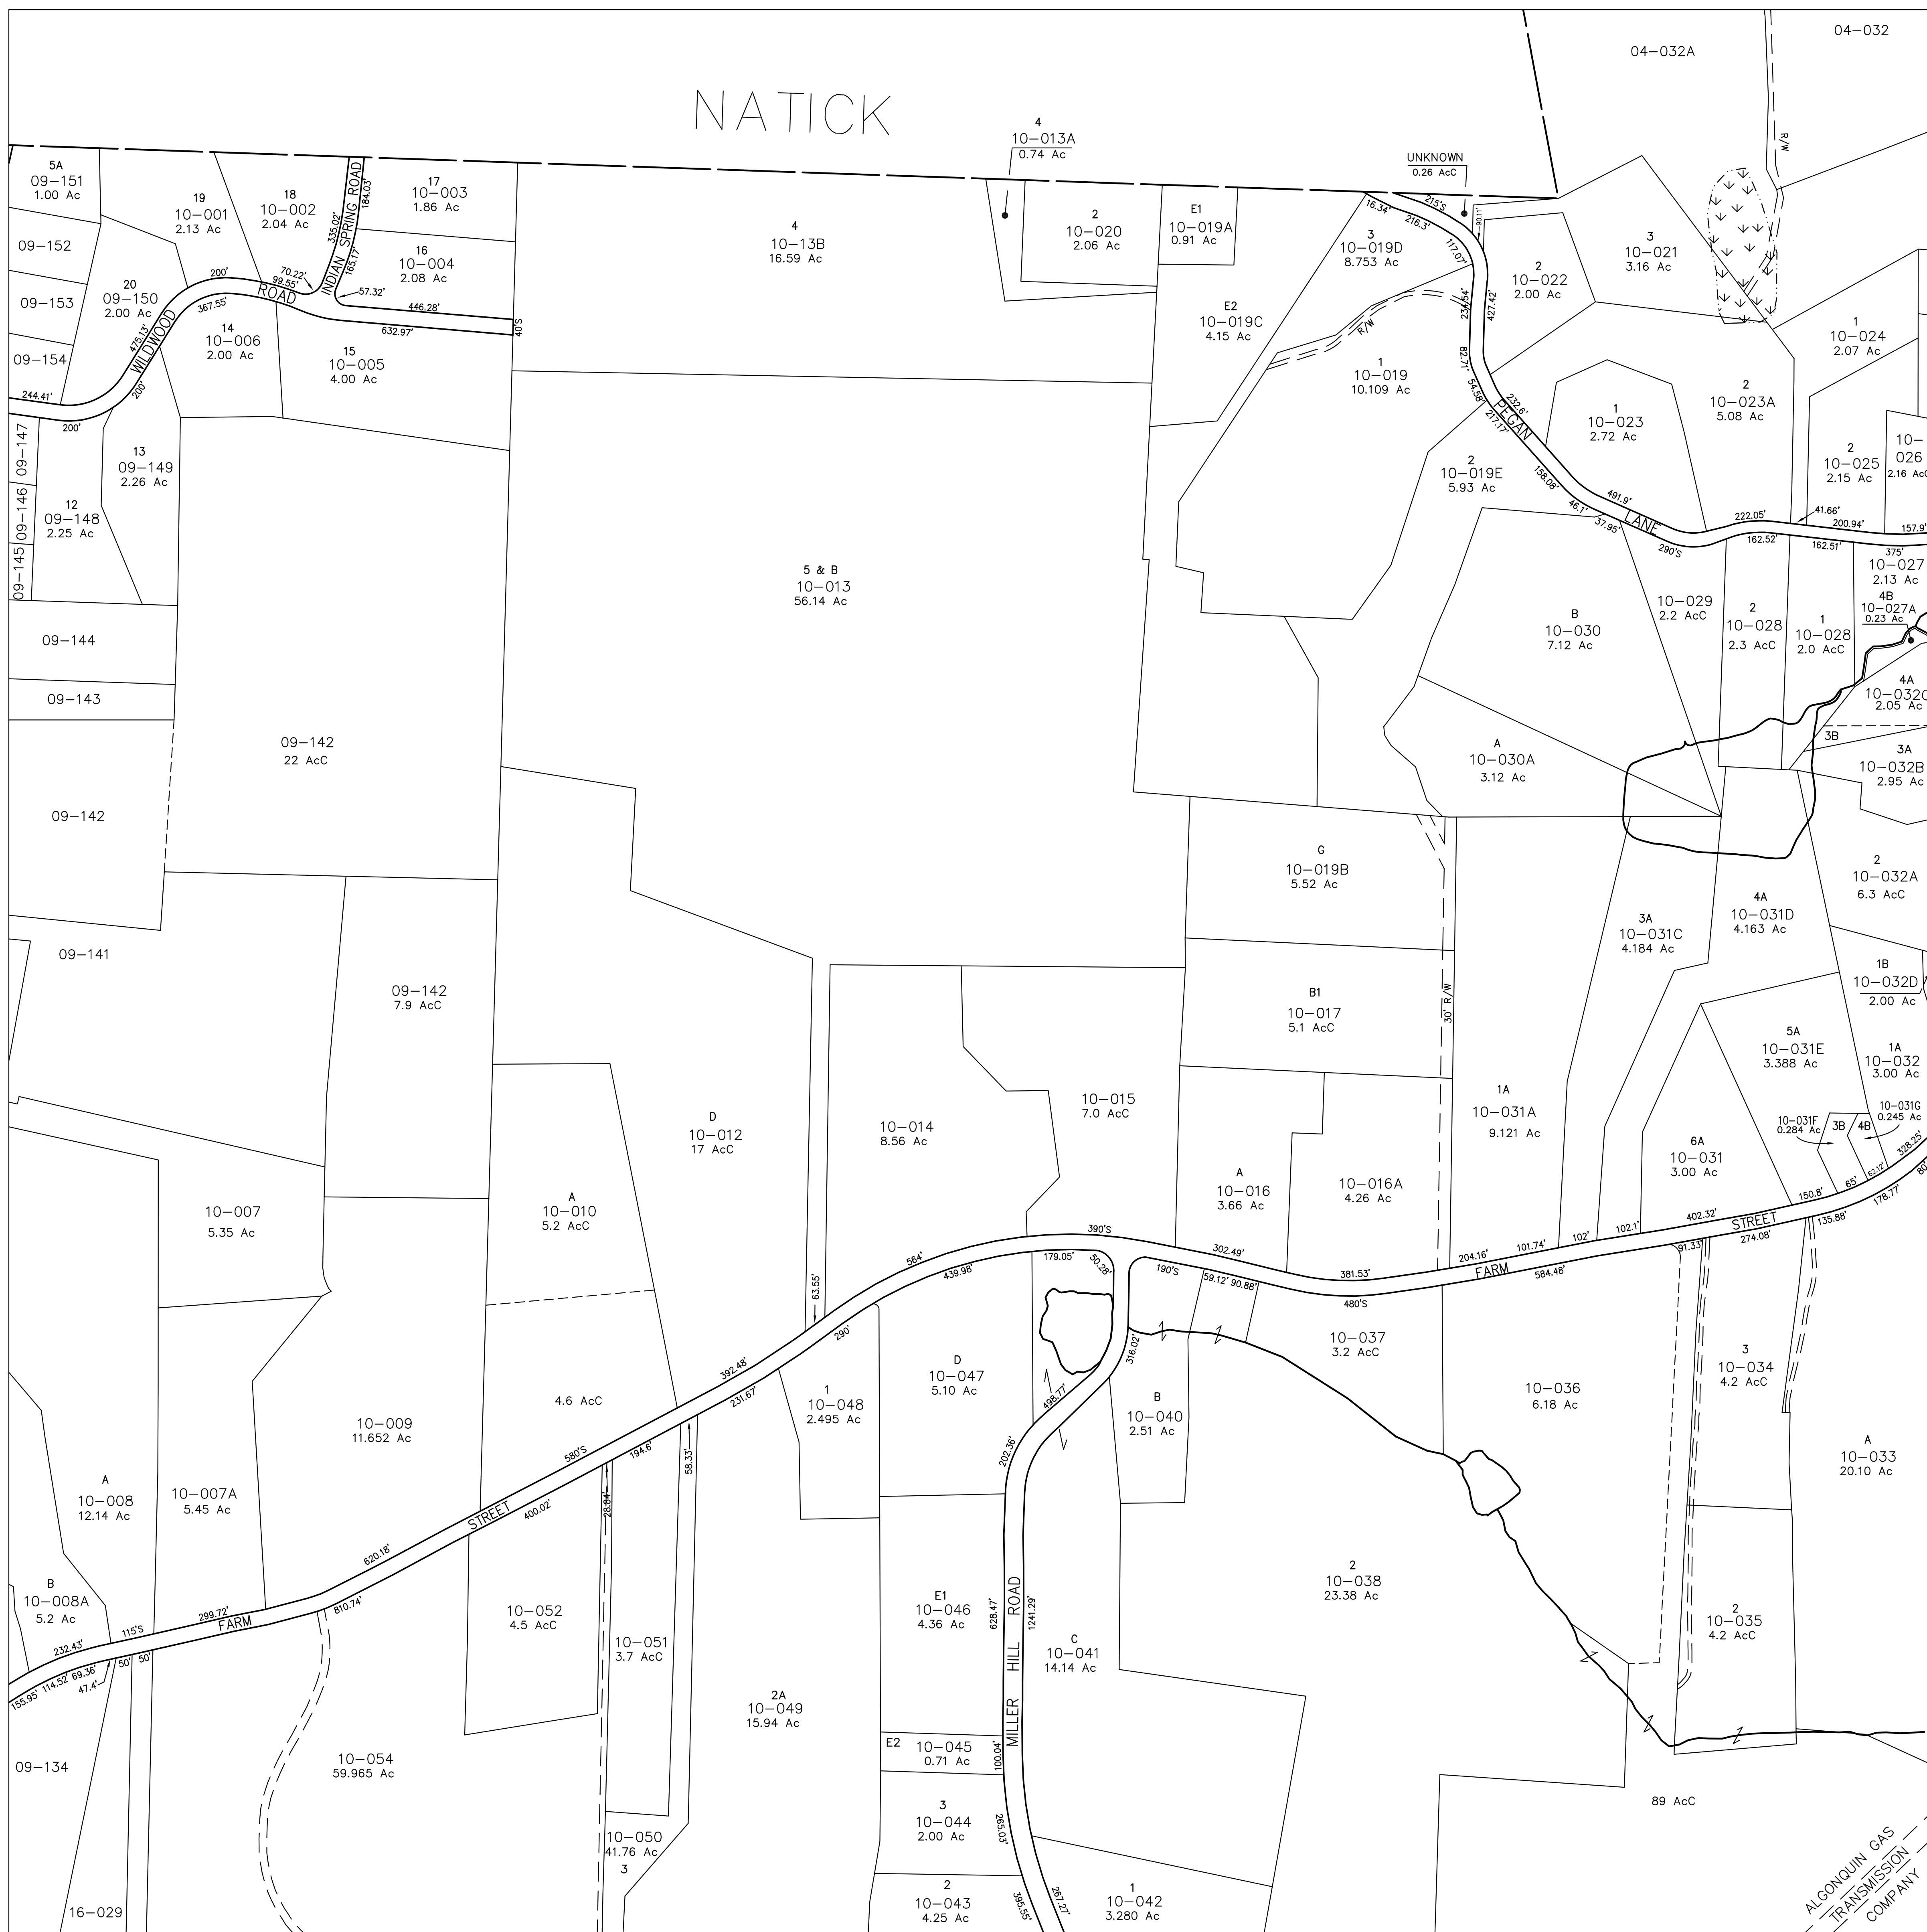

THIS MAP IS FOR ASSESSMENT PURPOSES. IT IS NOT VALID FOR LEGAL DESCRIPTION OR CONVEYANCE.

ORIGINAL DATA FROM LICENSED DIGITAL BASE MAP FILES - COPYRIGHT BOSTON EDISON CO. 1993 AND DIGITAL TAX MAP FILES PREPARED BY EAST COAST MAPPING INC.


REVISED AND REPRINTED IN 2012 BY
CARTOGRAPHIC ASSOC. INC.

PROFESSIONAL CONSULTANTS
 MUNICIPAL MAPPING/GIS/PUBLIC WORKS INFORMATION MANAGEMENT
 11 PLEASANT STREET,
 LITTLETON, NEW HAMPSHIRE 03561
 (603)444-6768 - 1(800)322-4540 - FAX (603)444-1366 - WWW.CAI-INFO.COM

LEGEND

MAP-LOT (PARCEL) NO. 16-073
 SUBDIVISION LOT NO. B or 4
 FRONTAGE IN FEET 153.54'
 SCALED FROM MAP (S)

COMMON OWNERSHIP
 EASEMENT
 TOWN LINE
 PARCEL BOUNDARY
 WETLANDS

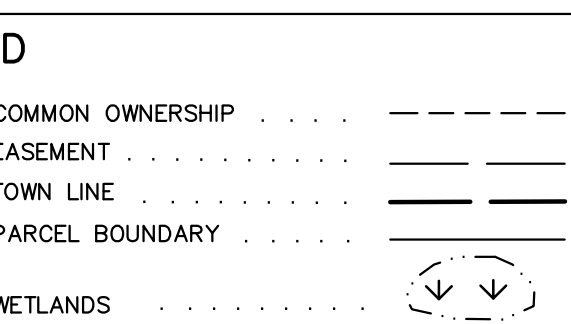


SCALE 1" = 200'

FEET 0 100 200 400 600
 METERS 0 50 100 150

REVISED TO :

PROPERTY MAPS
DOVER
 MASSACHUSETTS

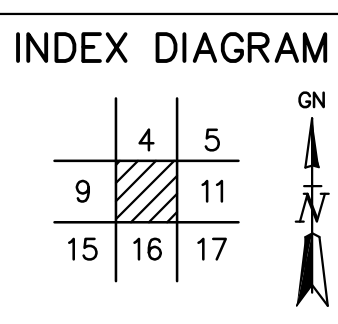

MAP NO.
10